

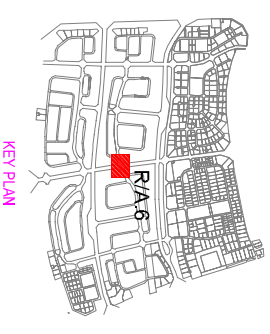
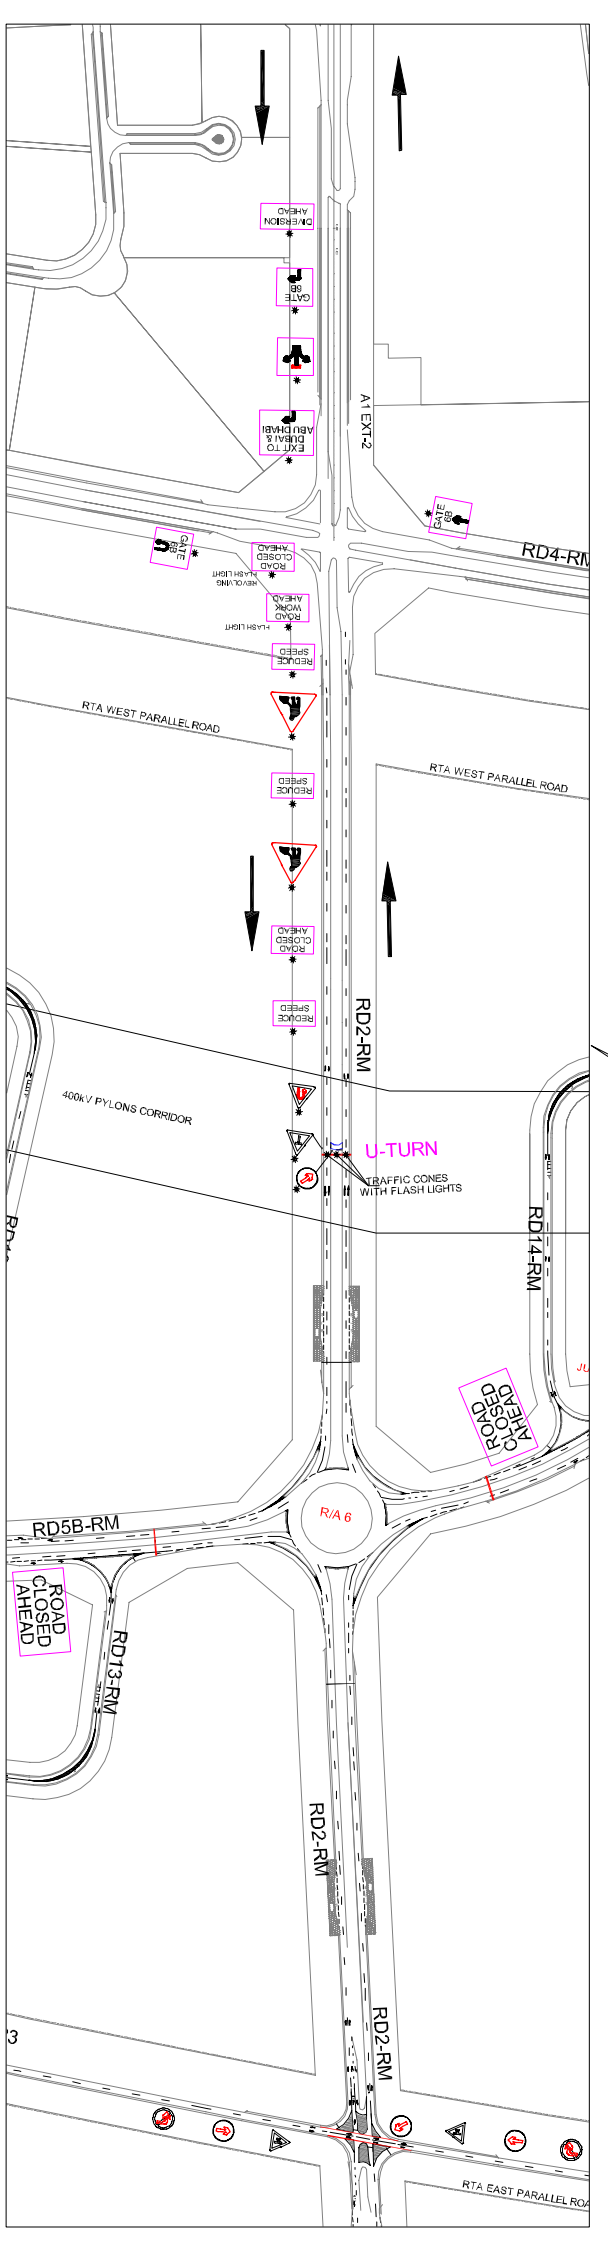
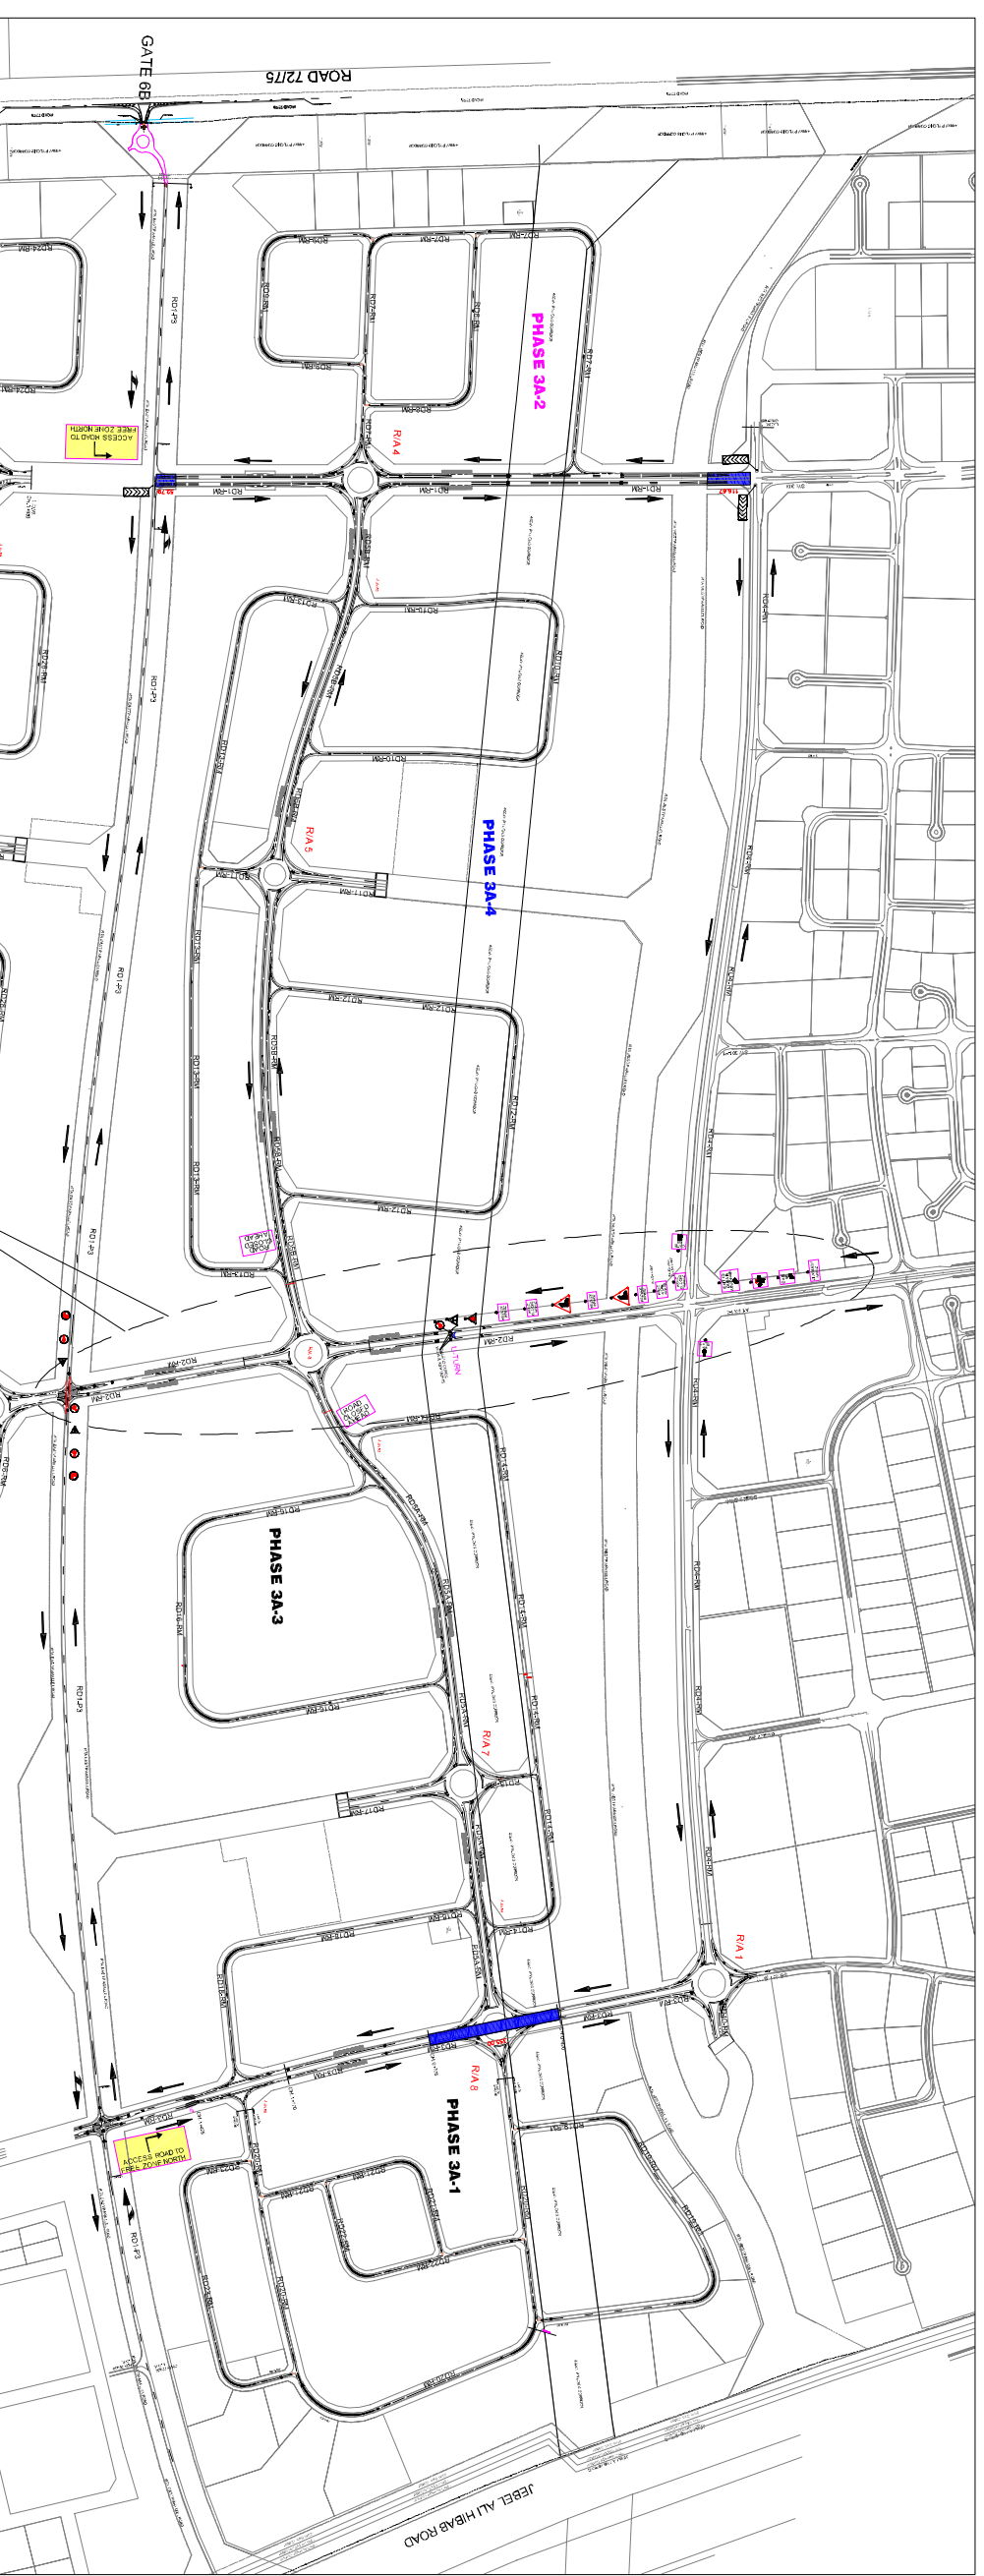


- LEGEND:**
-  IMPROVED ROAD CONDITION WITH ROAD BASE MATERIAL
 -  WATER FILLED BARRIERS



No.	Date	By	Revisions
2	01-01-2008	GG	Revised As Per JAFZA Security Comments
1	28-05-2008	GG	Revised As Per Consultant Comments
		CAD	

Jafza
Dubai Free Zone Authority

Khatib & Alami
Consulting engineering company

GHANTOOT

Project Title:
(P447FZ) JAFZA SOUTH INFRASTRUCTURE PHASE 3A & B COMBINED

Drawing Title:
PROPOSED TEMPORARY DIVERSION AT RA-6 OPTION2

Checked	Approved	Revision	Date	By	Checked	Approved	Revision	Date	By
		1					1		
		2					2		

Scale: 1:1000
Date: 28-05-2008
Job No.: DU042